



1 Scheme for Concert  
1:100



2 Scheme for Dance Hall and Buffet  
1:100

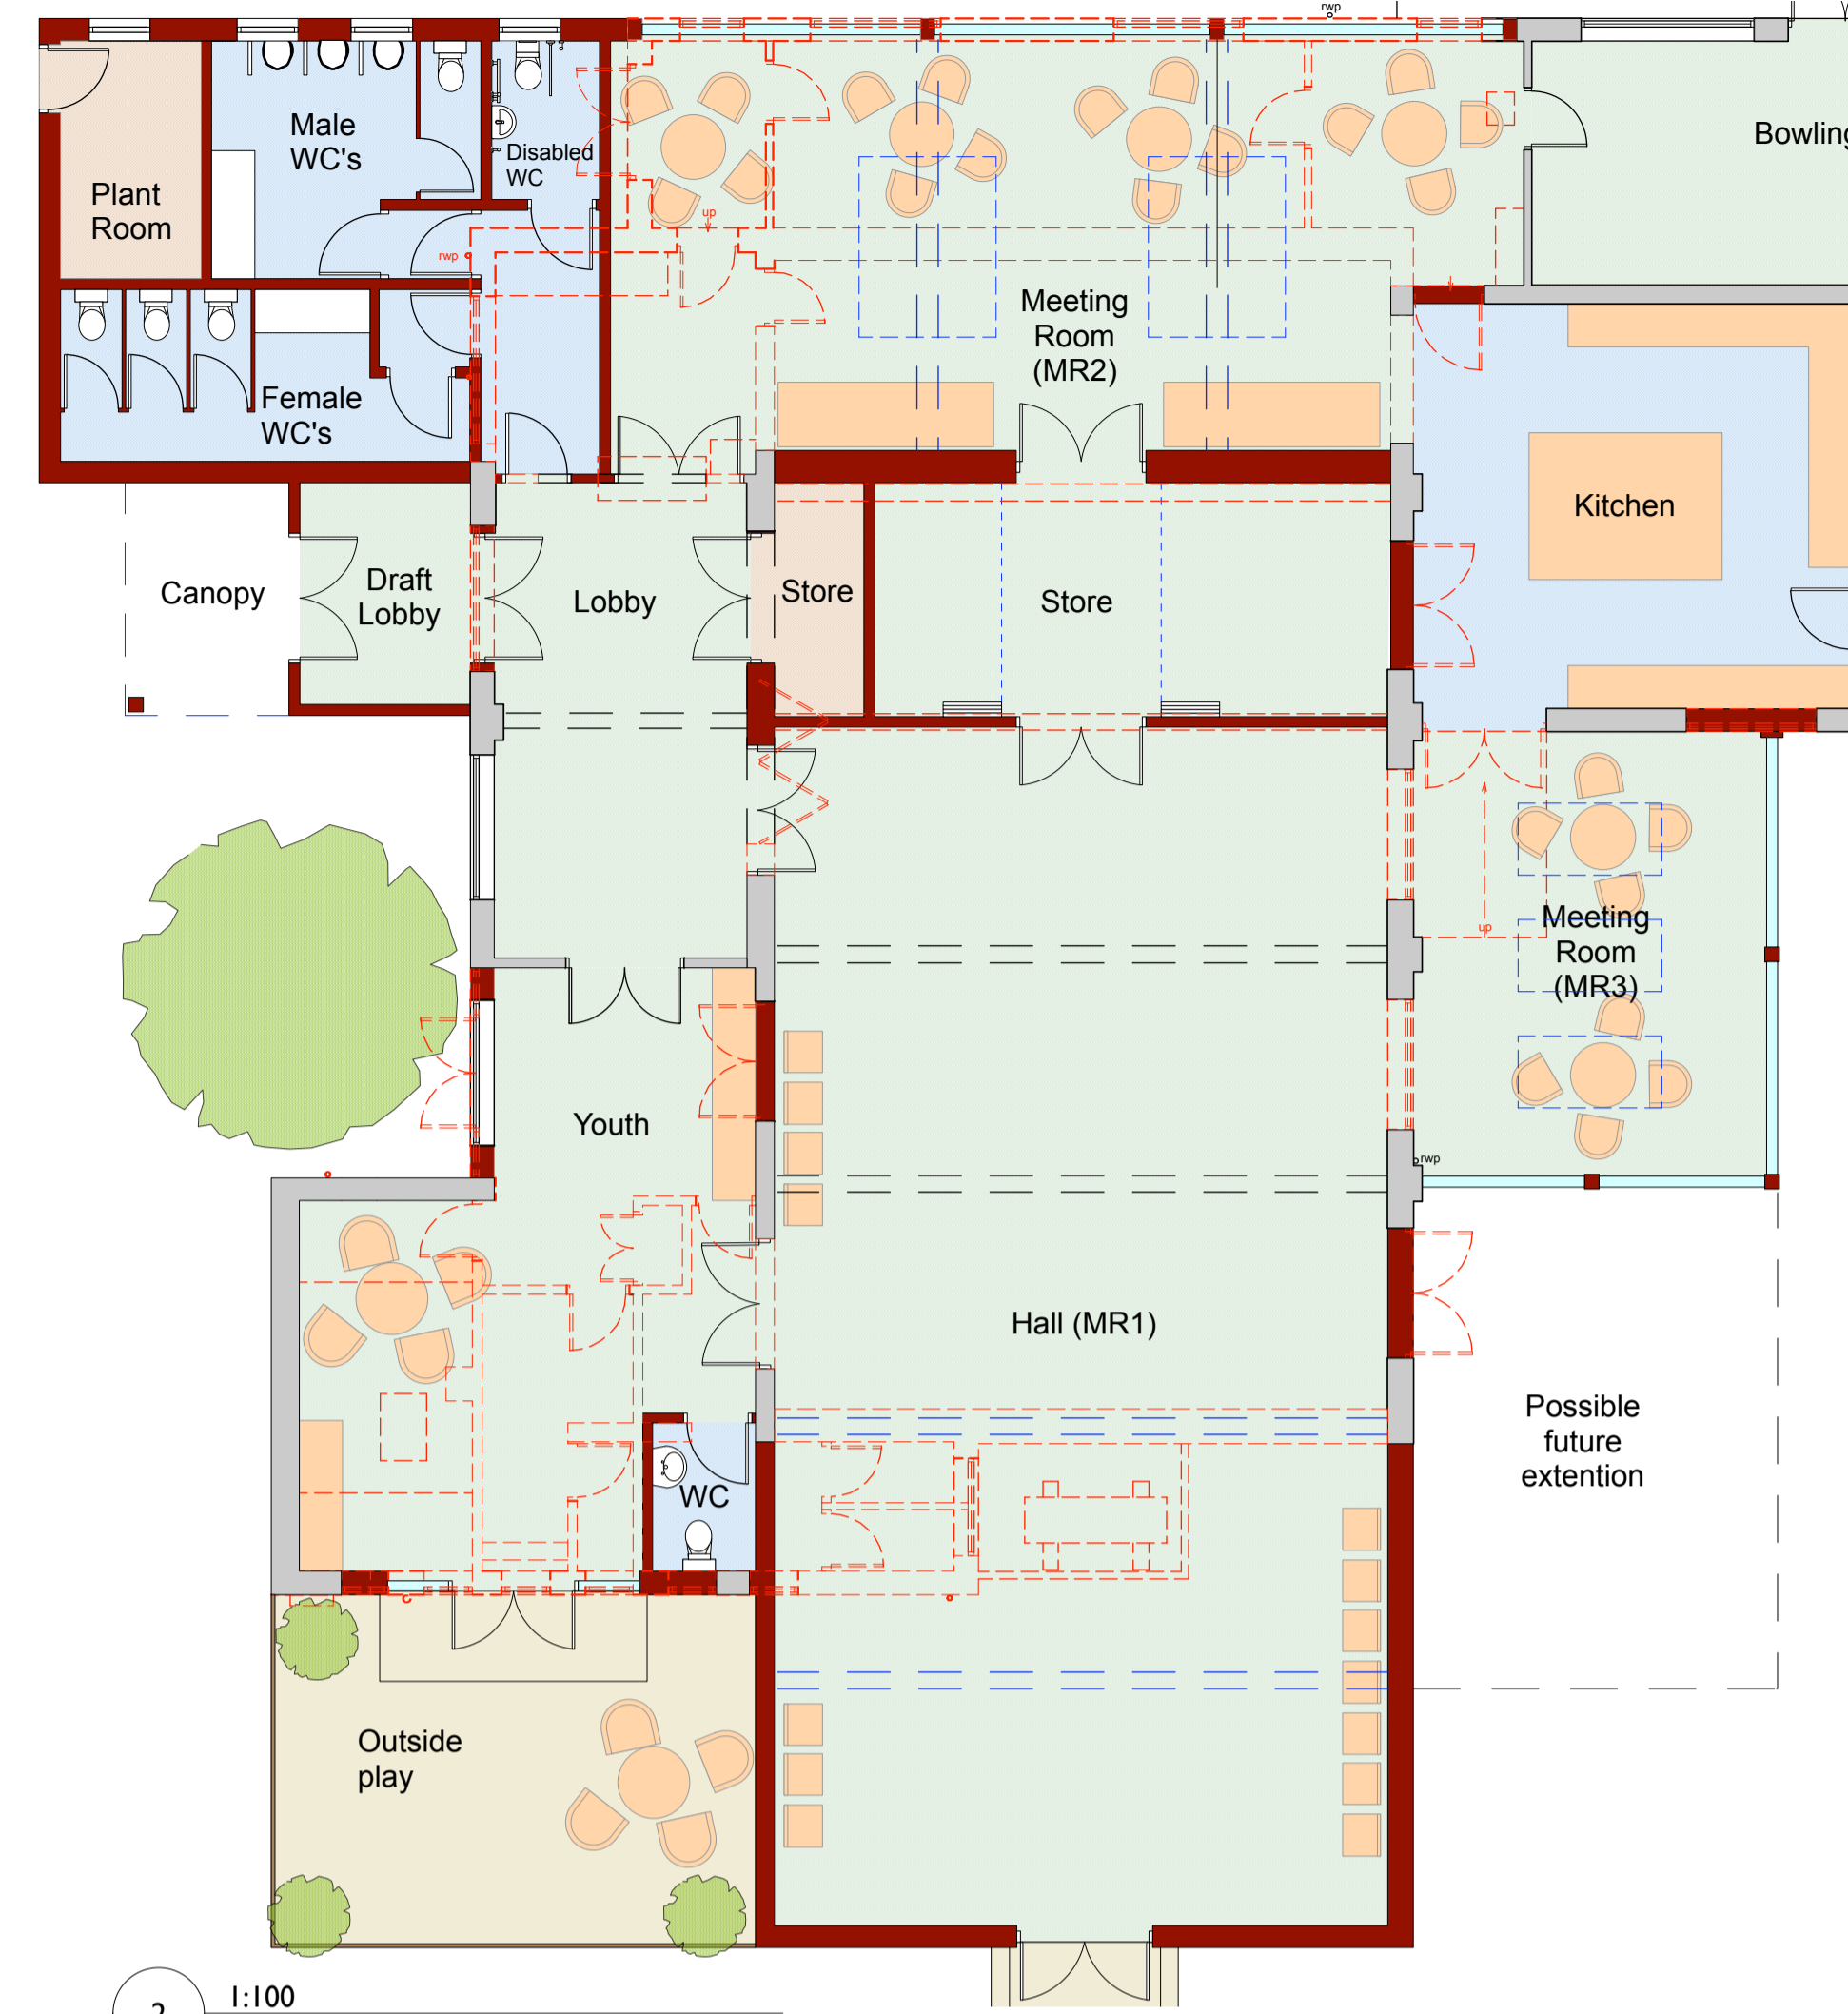


3 Scheme for Wedding 1  
1:100

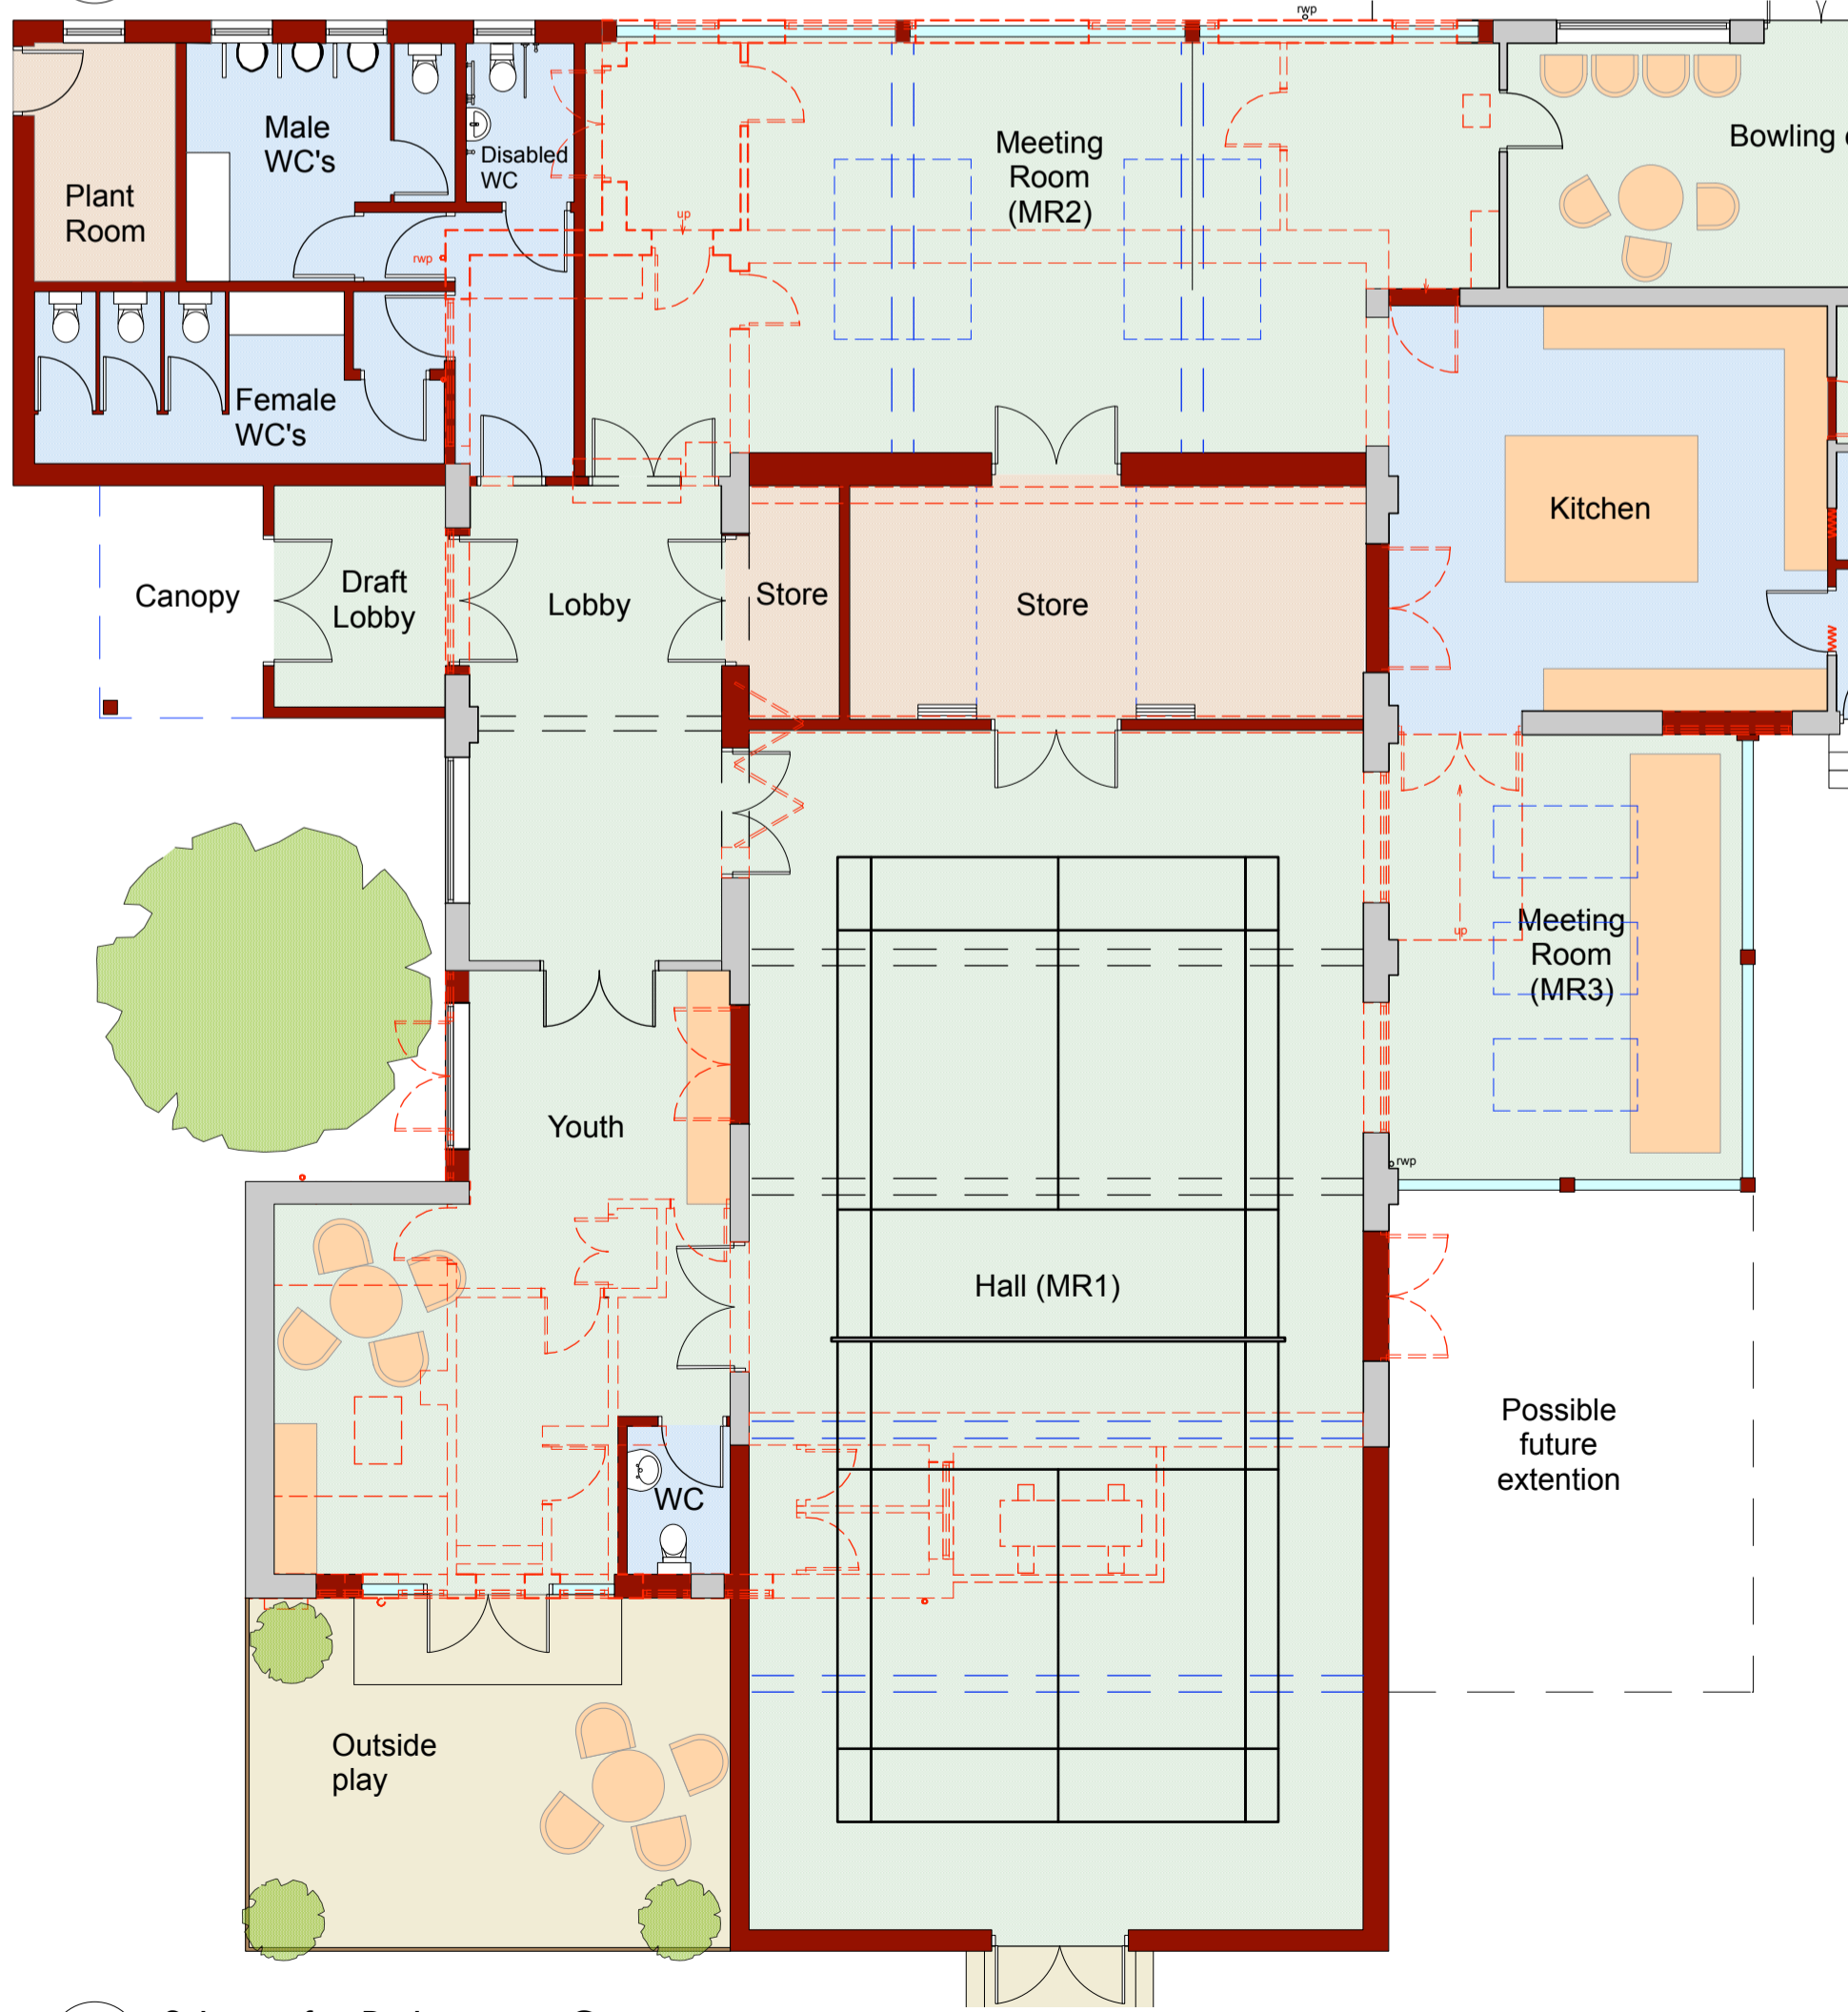

4 Scheme for Badminton Court  
1:100



5 Scheme for Wedding 2  
1:100

 

Rev.	Initial	Date	Note

WORK IN PROGRESS

**Dolphinholme Village hall**  
 project Ground Floor Plan as Proposed  
 drawing title Layout Options  
 drawing no. 5630/b/b/02 date Nov-17 rev. -  
 scale 1:100 @ A1L drawn by SD checked by  
**MASON GILLIBRAND**  
 ARCHITECTS  
 16 WILLOW HILL | FELL VIEW | CATON | LANCASTER | LA2 9RA  
 T: 01524 771 377 | F: 01524 771 330 | www.masongillibrand.com